


1 SECTION

SCALE: 1" = 1'-0"

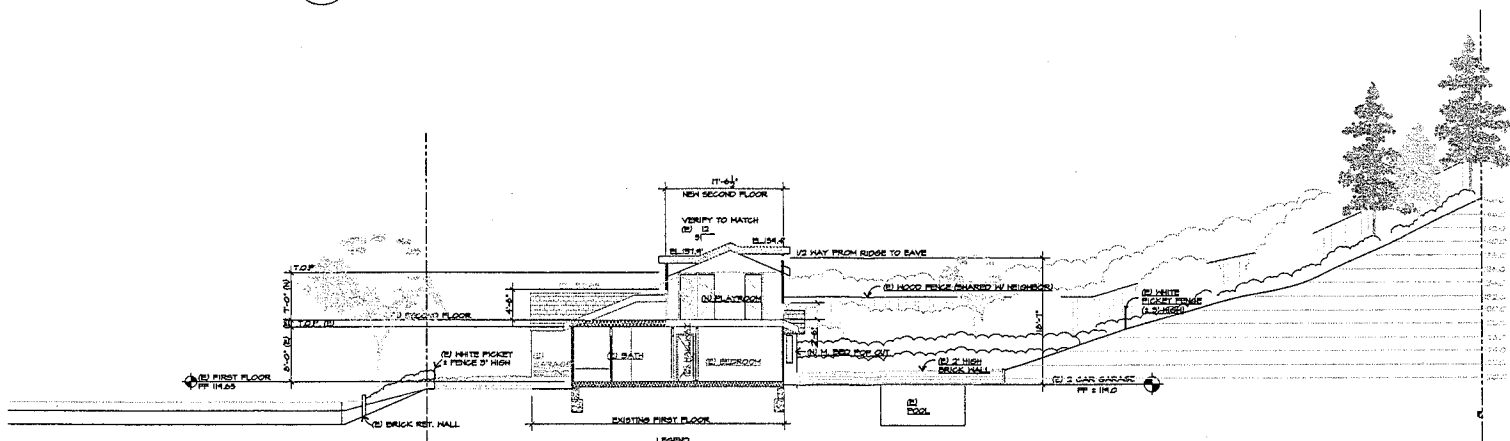


2 SECTION

SCALE: 1" = 1'-0"

LEGEND
 (D) CONST. TO BE REMOVED
 (S) CONST. TO STAY

| REVISIONS | DATE |
|-----------|------|
| | |
| | |
| | |
| | |
| | |

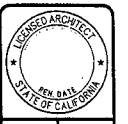

ADDITION

THIS IS A PRELIMINARY DRAWING. IT IS NOT TO BE USED FOR CONSTRUCTION. FOR MORE INFORMATION, CONTACT THE ARCHITECT AT THE ADDRESS LISTED BELOW.

| | |
|---------|--------|
| DRAWN | MD |
| CHECKED | WAY |
| DATE | 5/7/03 |
| SCALE | SHOWN |
| JOB NO. | 0333 |
| SHEET | A7 |

EXAMPLE
Cross Section #3
 See submittal checklist
 for complete requirements.