


EXAMPLE

SCALE:
1" = 20'

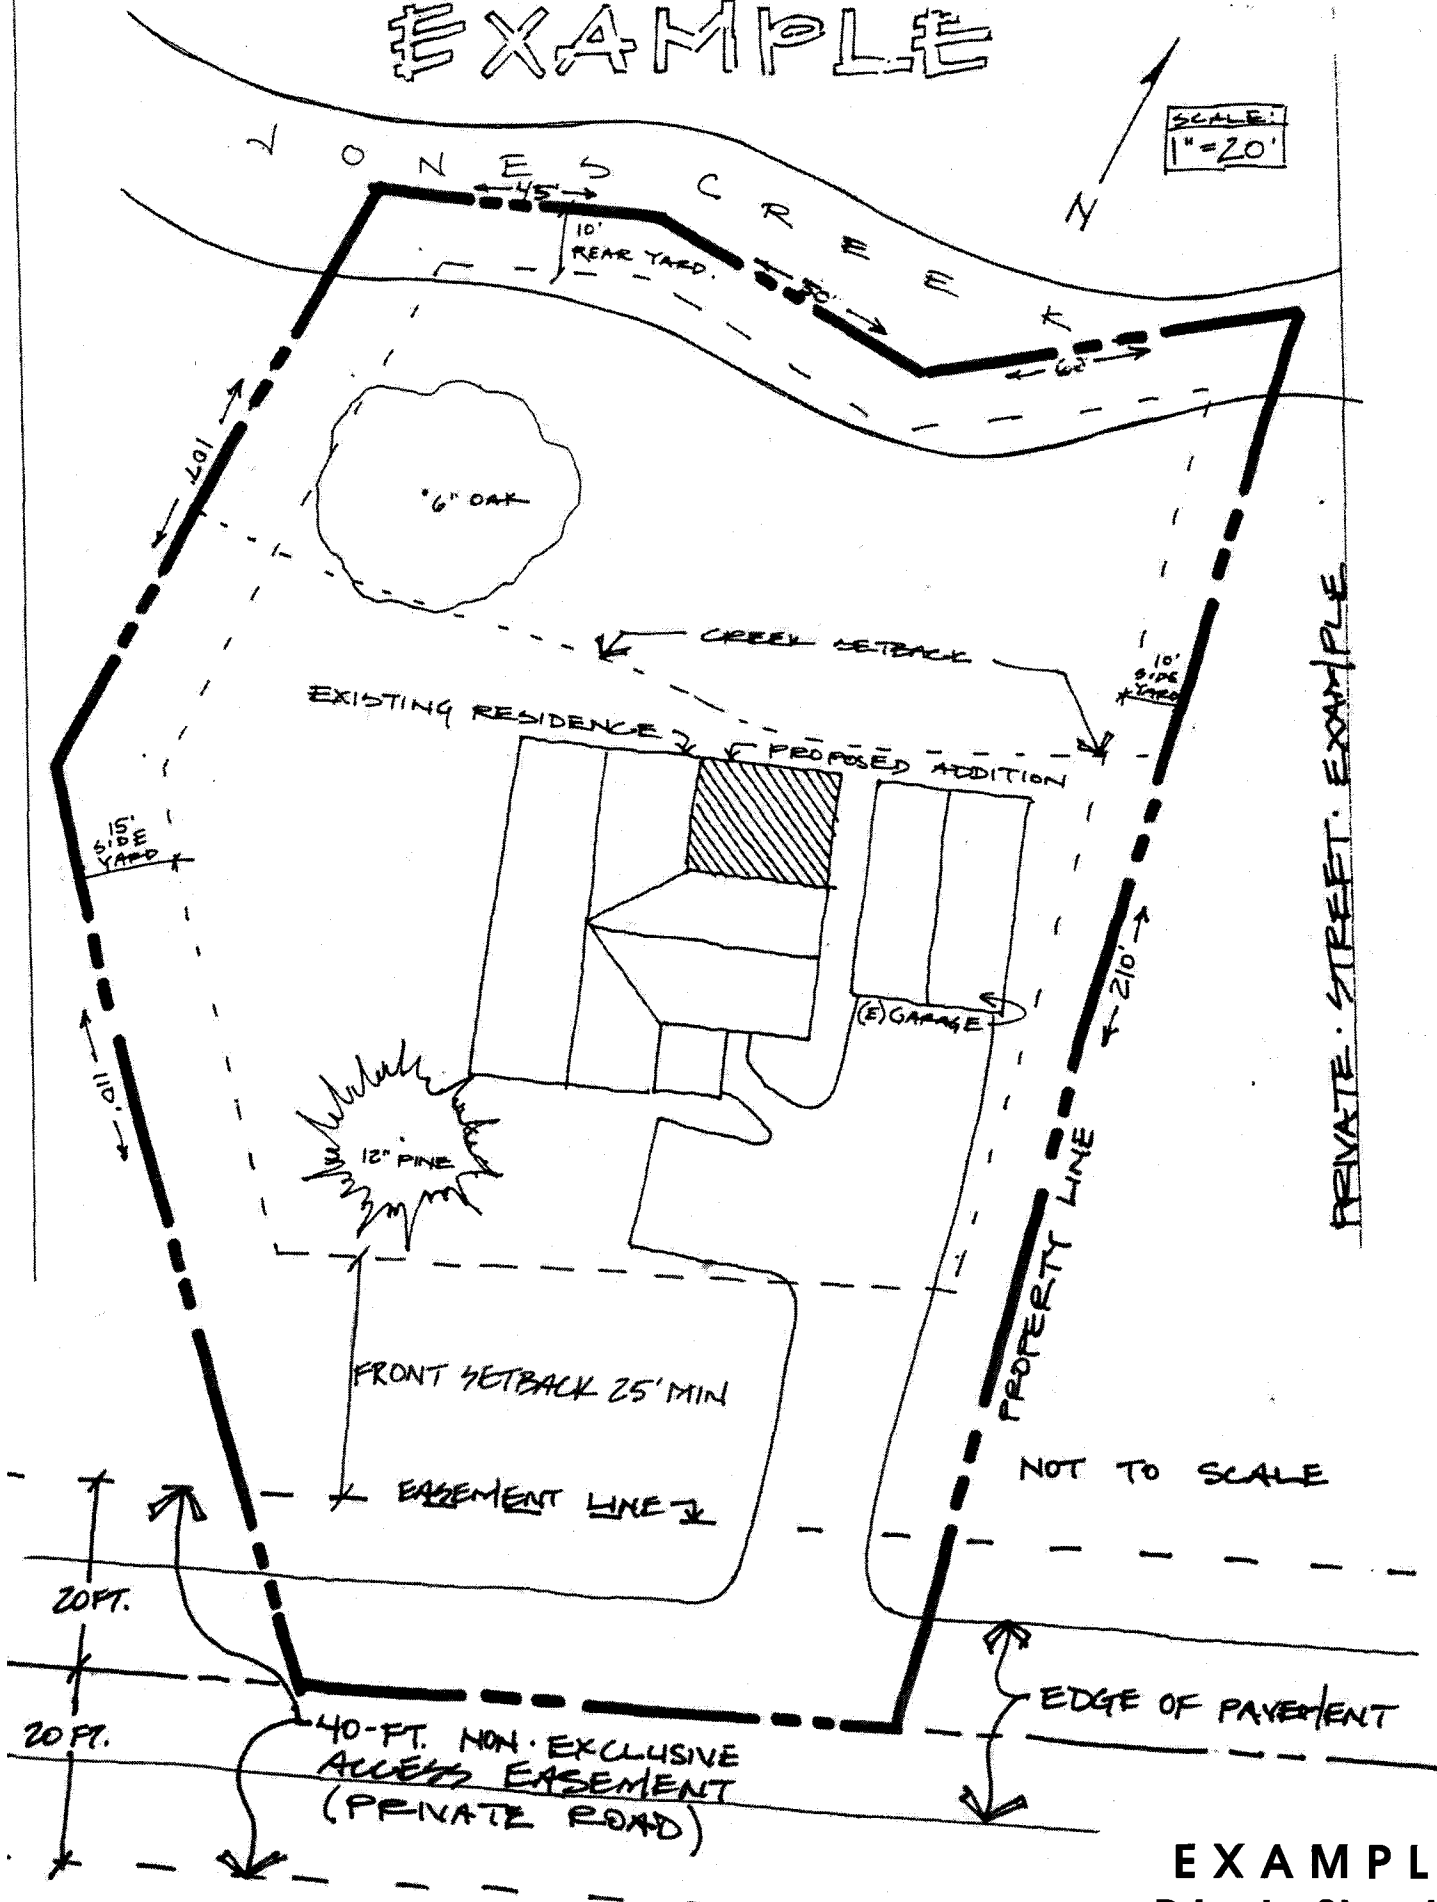

PRIVATE STREET EXAMPLE

EXAMPLE Private Street #1

See submittal checklist
for complete requirements.