


Lafayette, CA
FF 369.10'

EXAMPLE
Staging & Access Plan #1
 See submittal checklist
 for complete requirements.

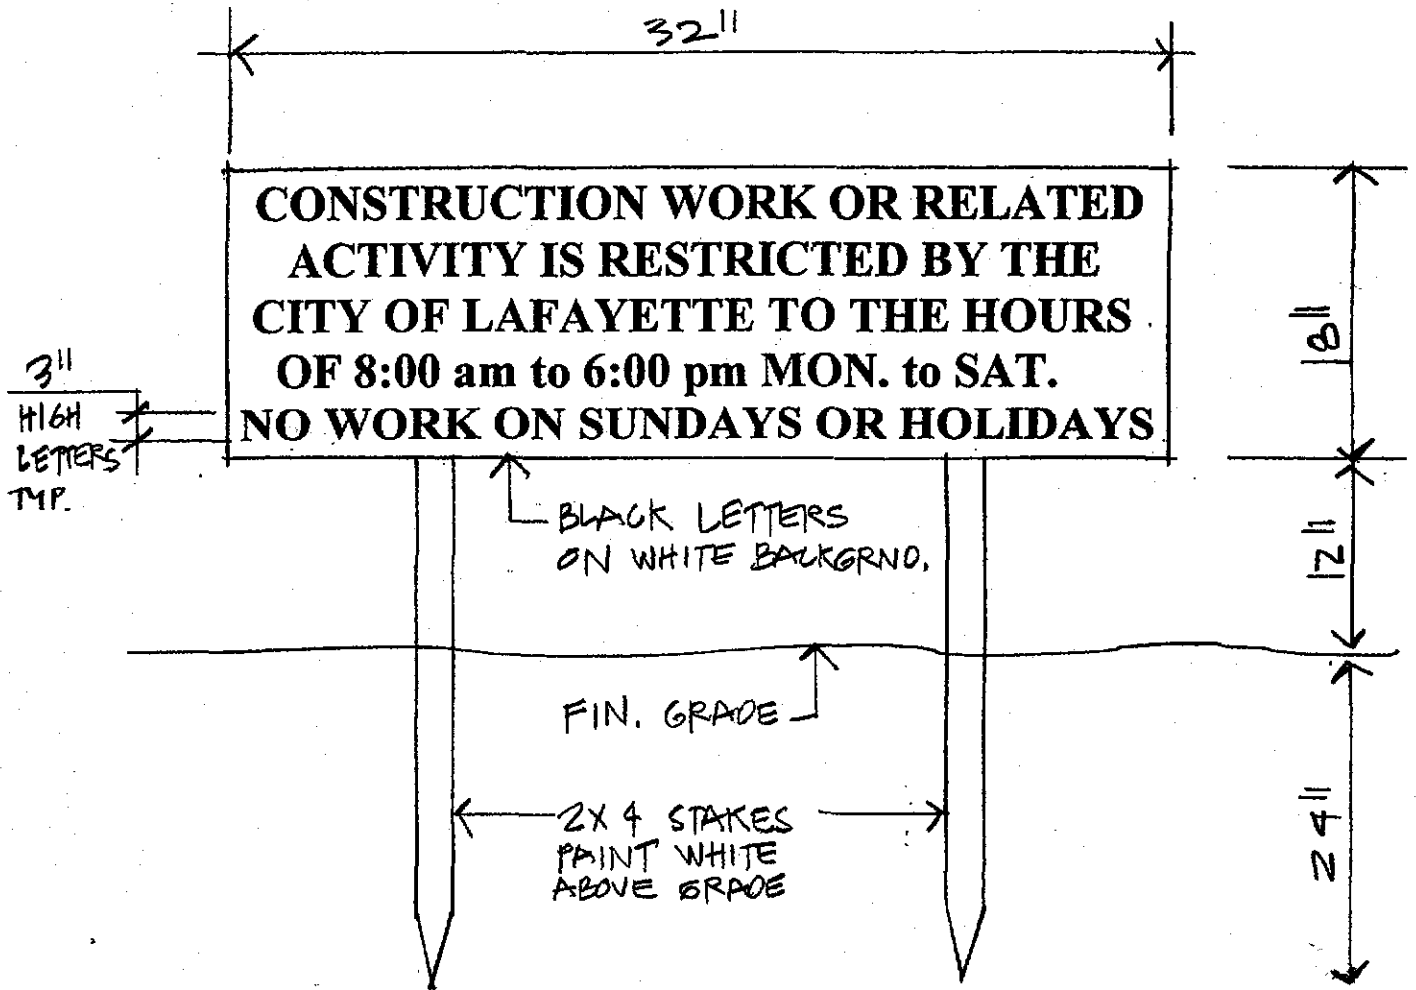

1 CONSTRUCTION HOURS SIGN
DETAIL

NTS